


NOTES:
 COATINGS & ADMIXTURES AVAILABLE
 AS REQUIRED BY LOCAL CODES
 AND SPECIFIERS

APPROVED FOR PRODUCTION: _____

APPROVED FOR PRODUCTION
 W/ CHANGES: _____

RESUBMITTAL REQUIRED: _____

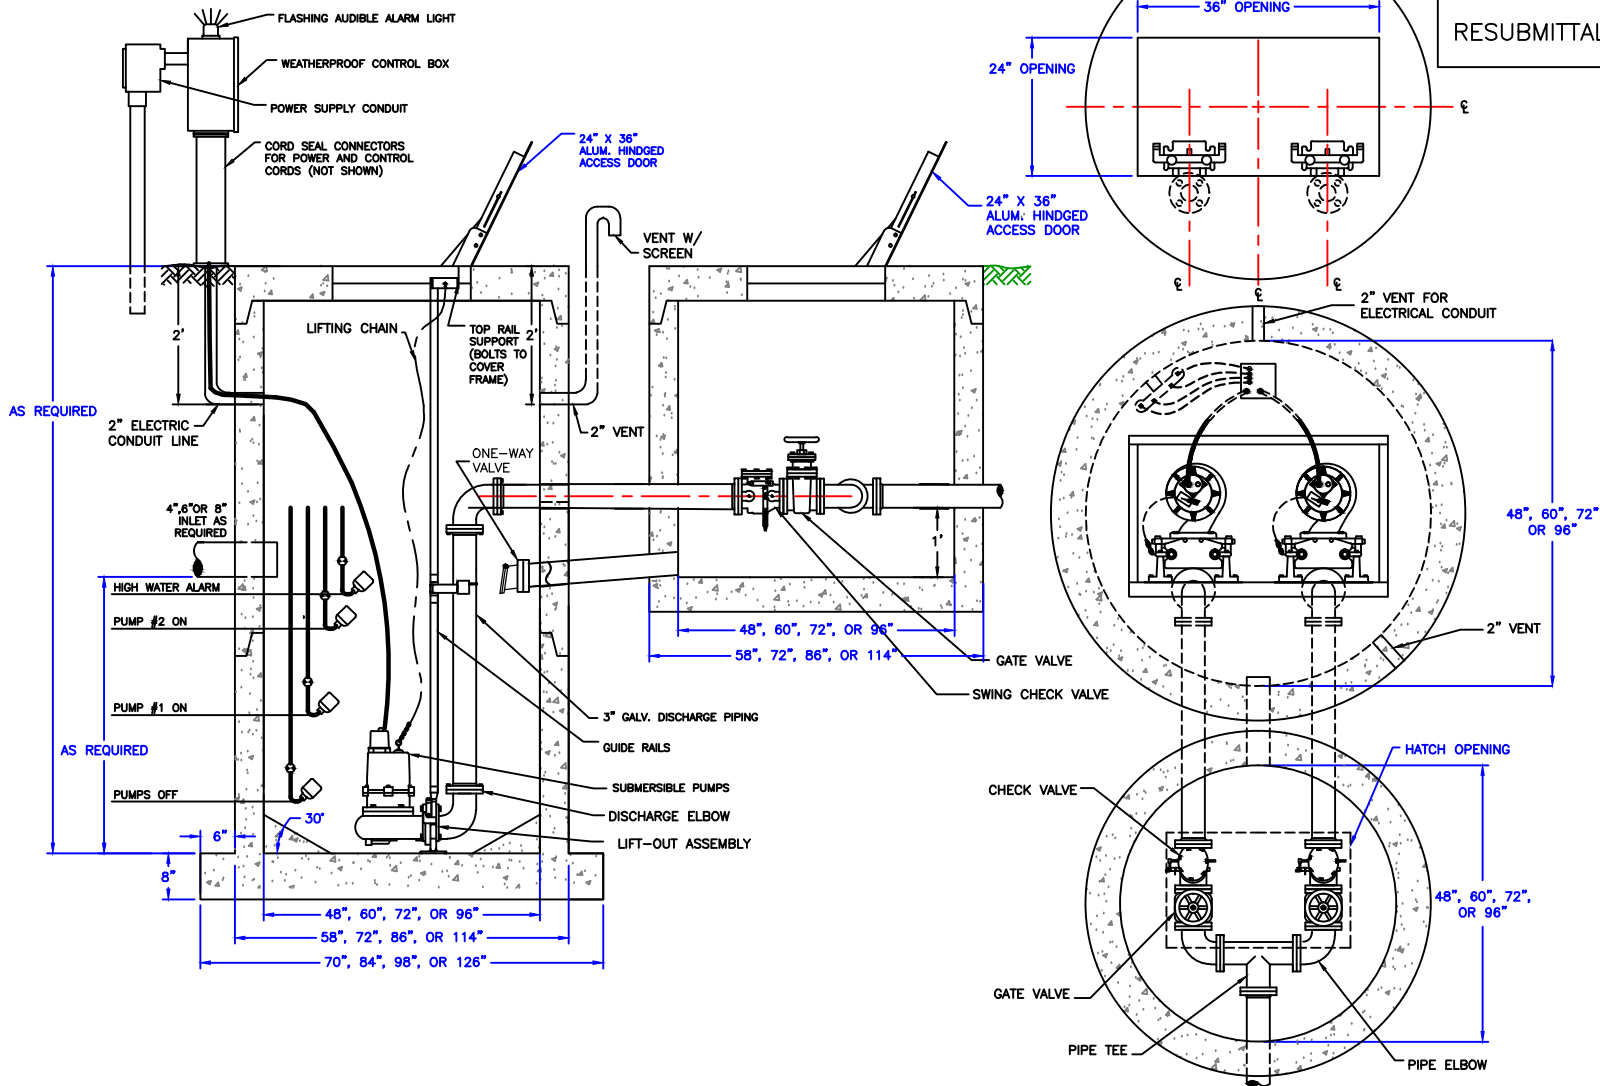

SPECIFICATIONS:

1. Class 1 concrete with design strength of 5000 PSI at 28 days.
2. Structure to be sealed with Flat Butyl Sealant (Ram-nek)

WET WELL & VALVE PIT

MODEL #	SCALE:	DATE:	DRAWN BY:	CHECKED BY:
GCP - IN - LS	NTS	9/15/14	CG	CG

28021 Coker-Vail Road
 Holden, LA

www.gaineyconcrete.com

Phone (225) 567 - 2700
 Fax (225) 567 - 3089

